


407-1529 WEST 6TH AVE.

MAIN FLOOR: 455 SQ.FT.
LOFT: 186 SQ.FT.
TOTAL: 641 SQ.FT.
BALCONY: 75 SQ.FT.

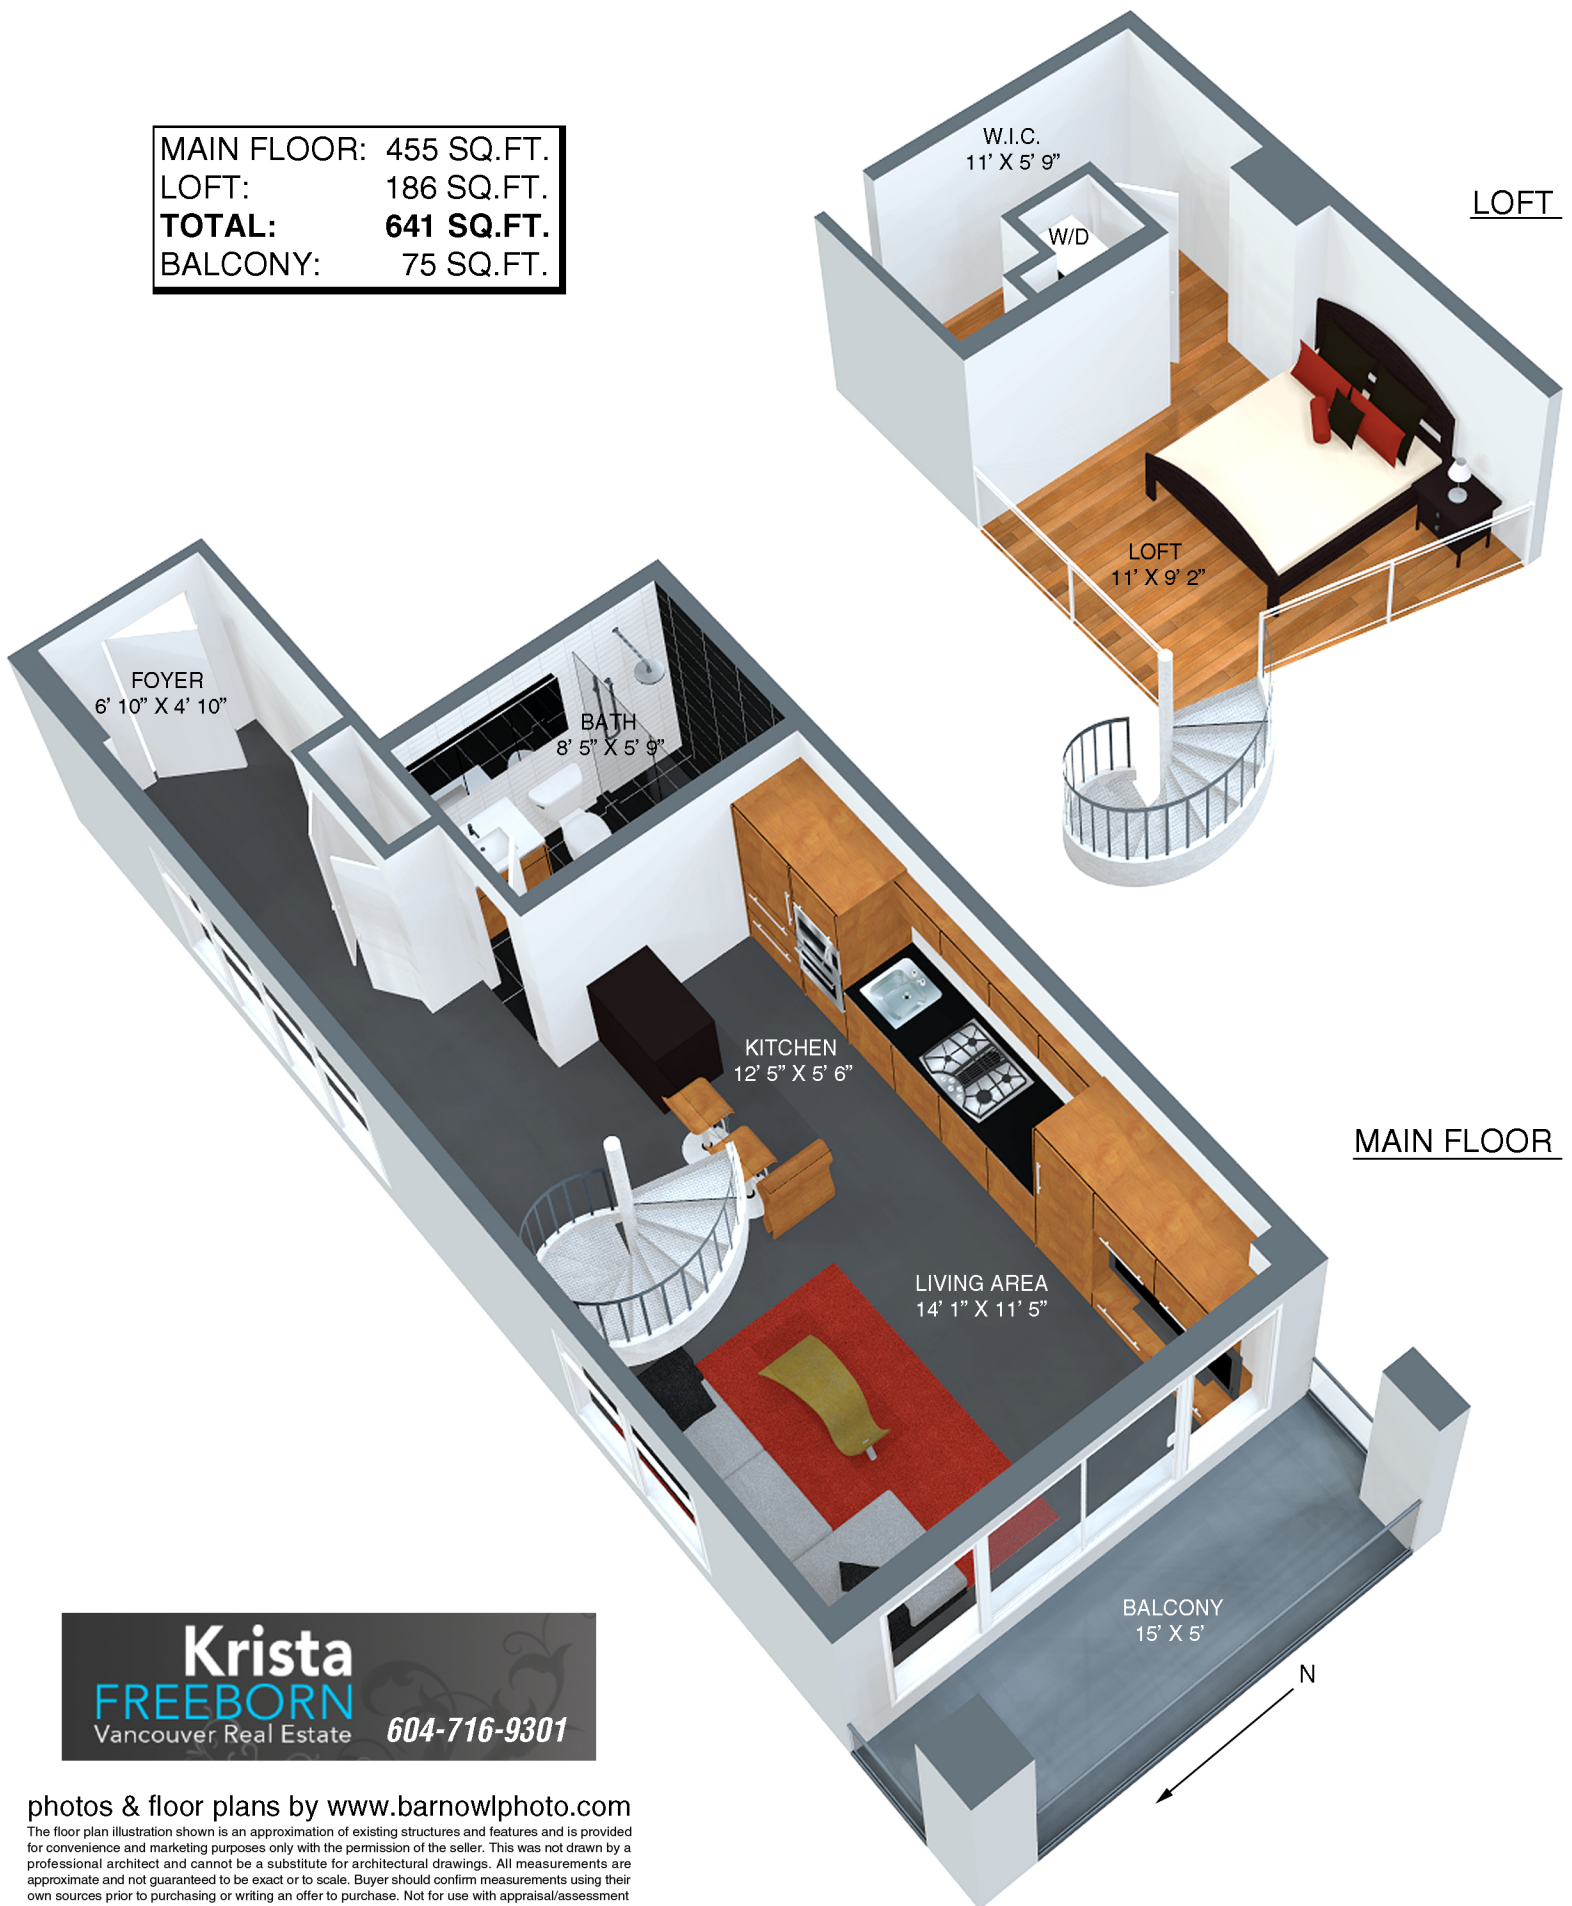

Krista
FREEBORN
Vancouver Real Estate 604-716-9301

photos & floor plans by www.barnowlphoto.com

The floor plan illustration shown is an approximation of existing structures and features and is provided for convenience and marketing purposes only with the permission of the seller. This was not drawn by a professional architect and cannot be a substitute for architectural drawings. All measurements are approximate and not guaranteed to be exact or to scale. Buyer should confirm measurements using their own sources prior to purchasing or writing an offer to purchase. Not for use with appraisal/assessment